


- TEMPLE NAMES:
1. SATYANARAYANA
 2. RADHA KRISHNA
 3. RAM PARIVAR
 4. SHAKTI
 5. SHIV PARIVAR
 6. SHRI KRISHNA
 7. SWAMI NARAYANA
 8. SWAMI AVYAPANNI
 9. MAHAVIR/PASHUPATH
 10. GURU GOVINDJI
 11. SHRI NATAJI
 12. HAVAN KUND
 13. NAVAGRAHA

BUILDING FOOTPRINT AREA:

EXTERIOR UPPER LEVEL: 7,513.5 SQ. FT.
EXTERIOR LOWER LEVEL: 7,513.5 SQ. FT.
TOTAL BUILDING AREA: 15,027 SQ. FT.



INTERIOR UPPER LEVEL: 7,084.5 SQ. FT.
INTERIOR LOWER LEVEL: 7,084.5 SQ. FT.
TOTAL BUILDING AREA: 14,169 SQ. FT.

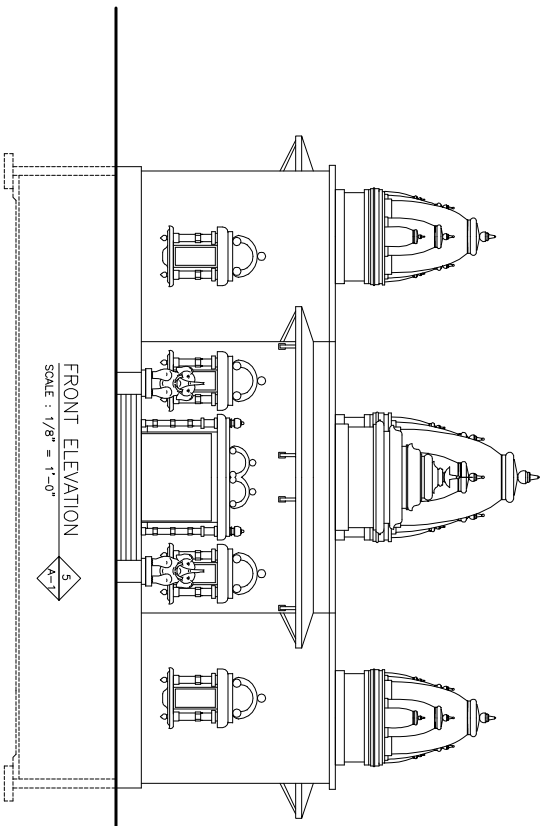

CONCEPT DESIGN
NOT FOR CONSTRUCTION

CONCEPT DESIGN
NOT FOR CONSTRUCTION

SIDE ELEVATION
SCALE: 1/8" = 1'-0"

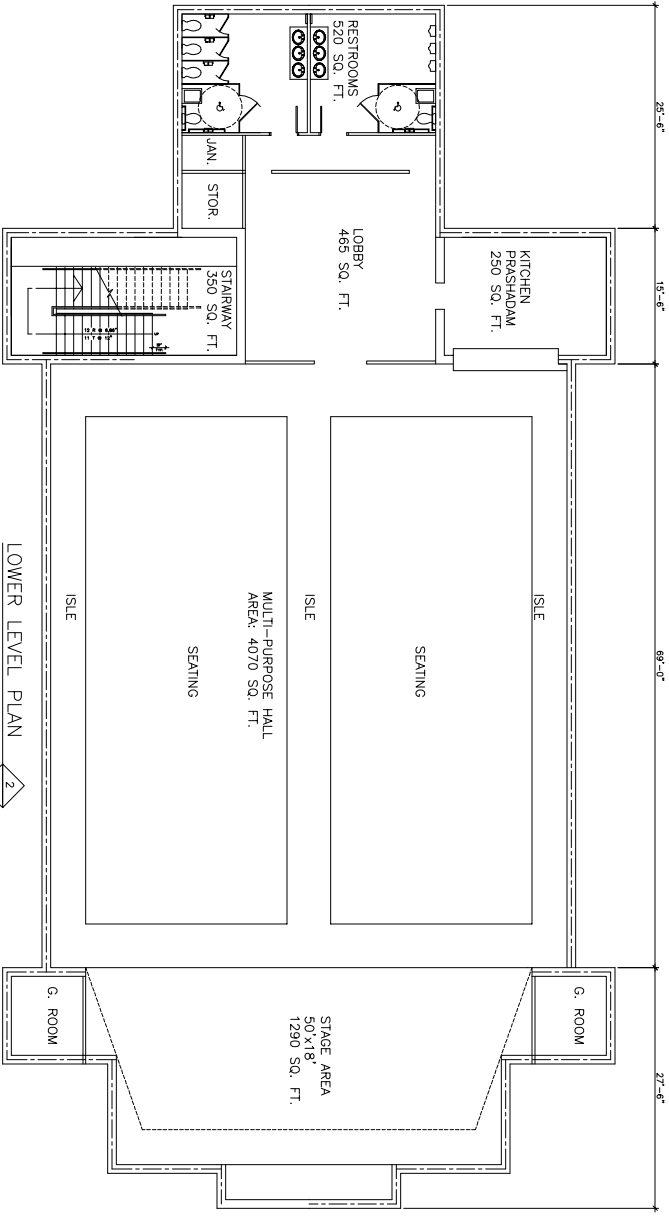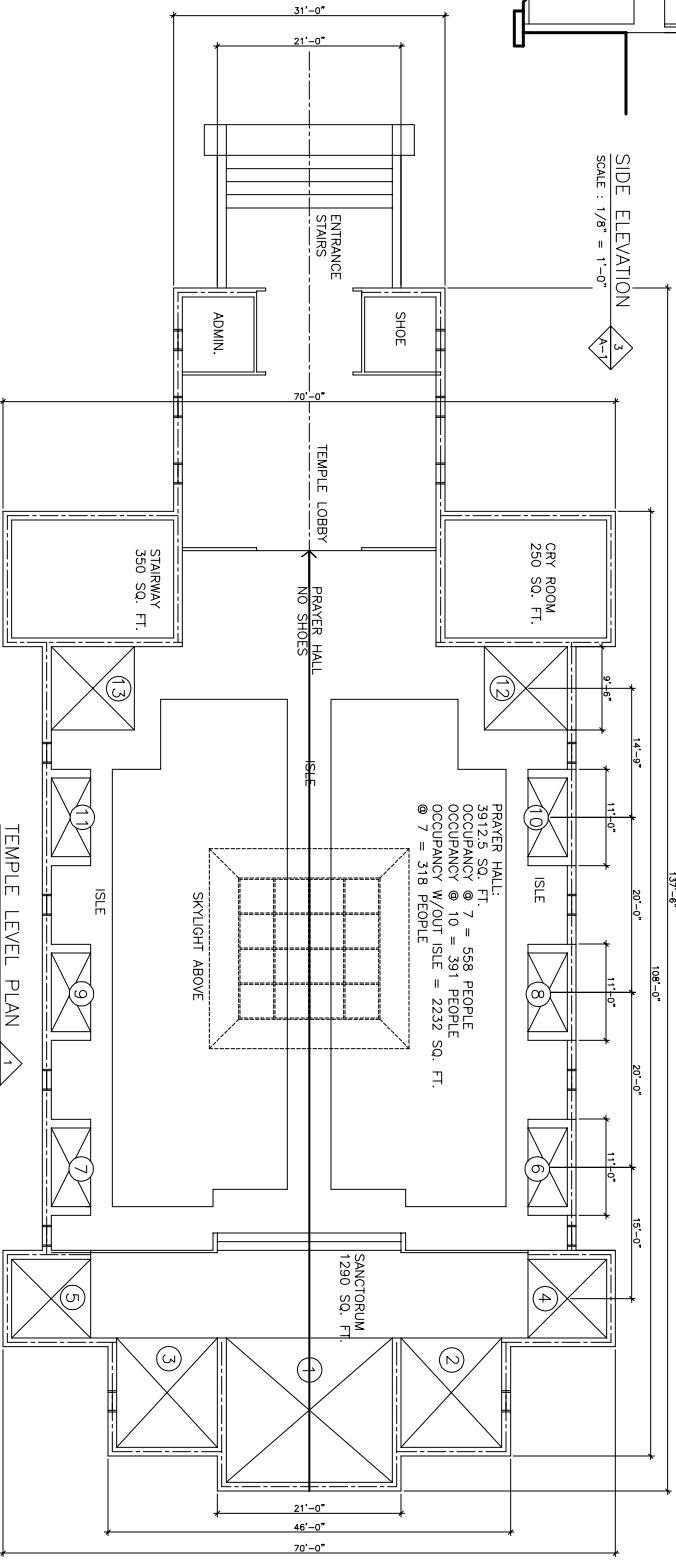

CONCEPT DESIGN
NOT FOR CONSTRUCTION

SCALE: 1" = 20 FEET

0 5 10 20

date: 02/20/2010

scale: AS NOTED

drawn by: CAD-D-PM

GLOBAL DESIGN ASSOCIATES, LLC.
ARCHITECTS AND PLANNERS
1015 S. BRIDGES AVE. SUITE 1000 DENVER, CO. 80202
303.733.8888
www.gda.com

CONCEPTUAL DESIGN

PROPOSED MANDIR

FORT MCKURRAY, ALBERTA

dwg: 0402009 A - 1

Copyright © 2010 by GDA, LLC. All rights reserved. All forms, text, and graphics are the property of GDA, LLC. No part of this document may be reproduced, stored in a retrieval system, or transmitted in any form or by any means, electronic, mechanical, photocopying, recording, or by any information storage and retrieval system, without the prior written consent from GDA, LLC.